
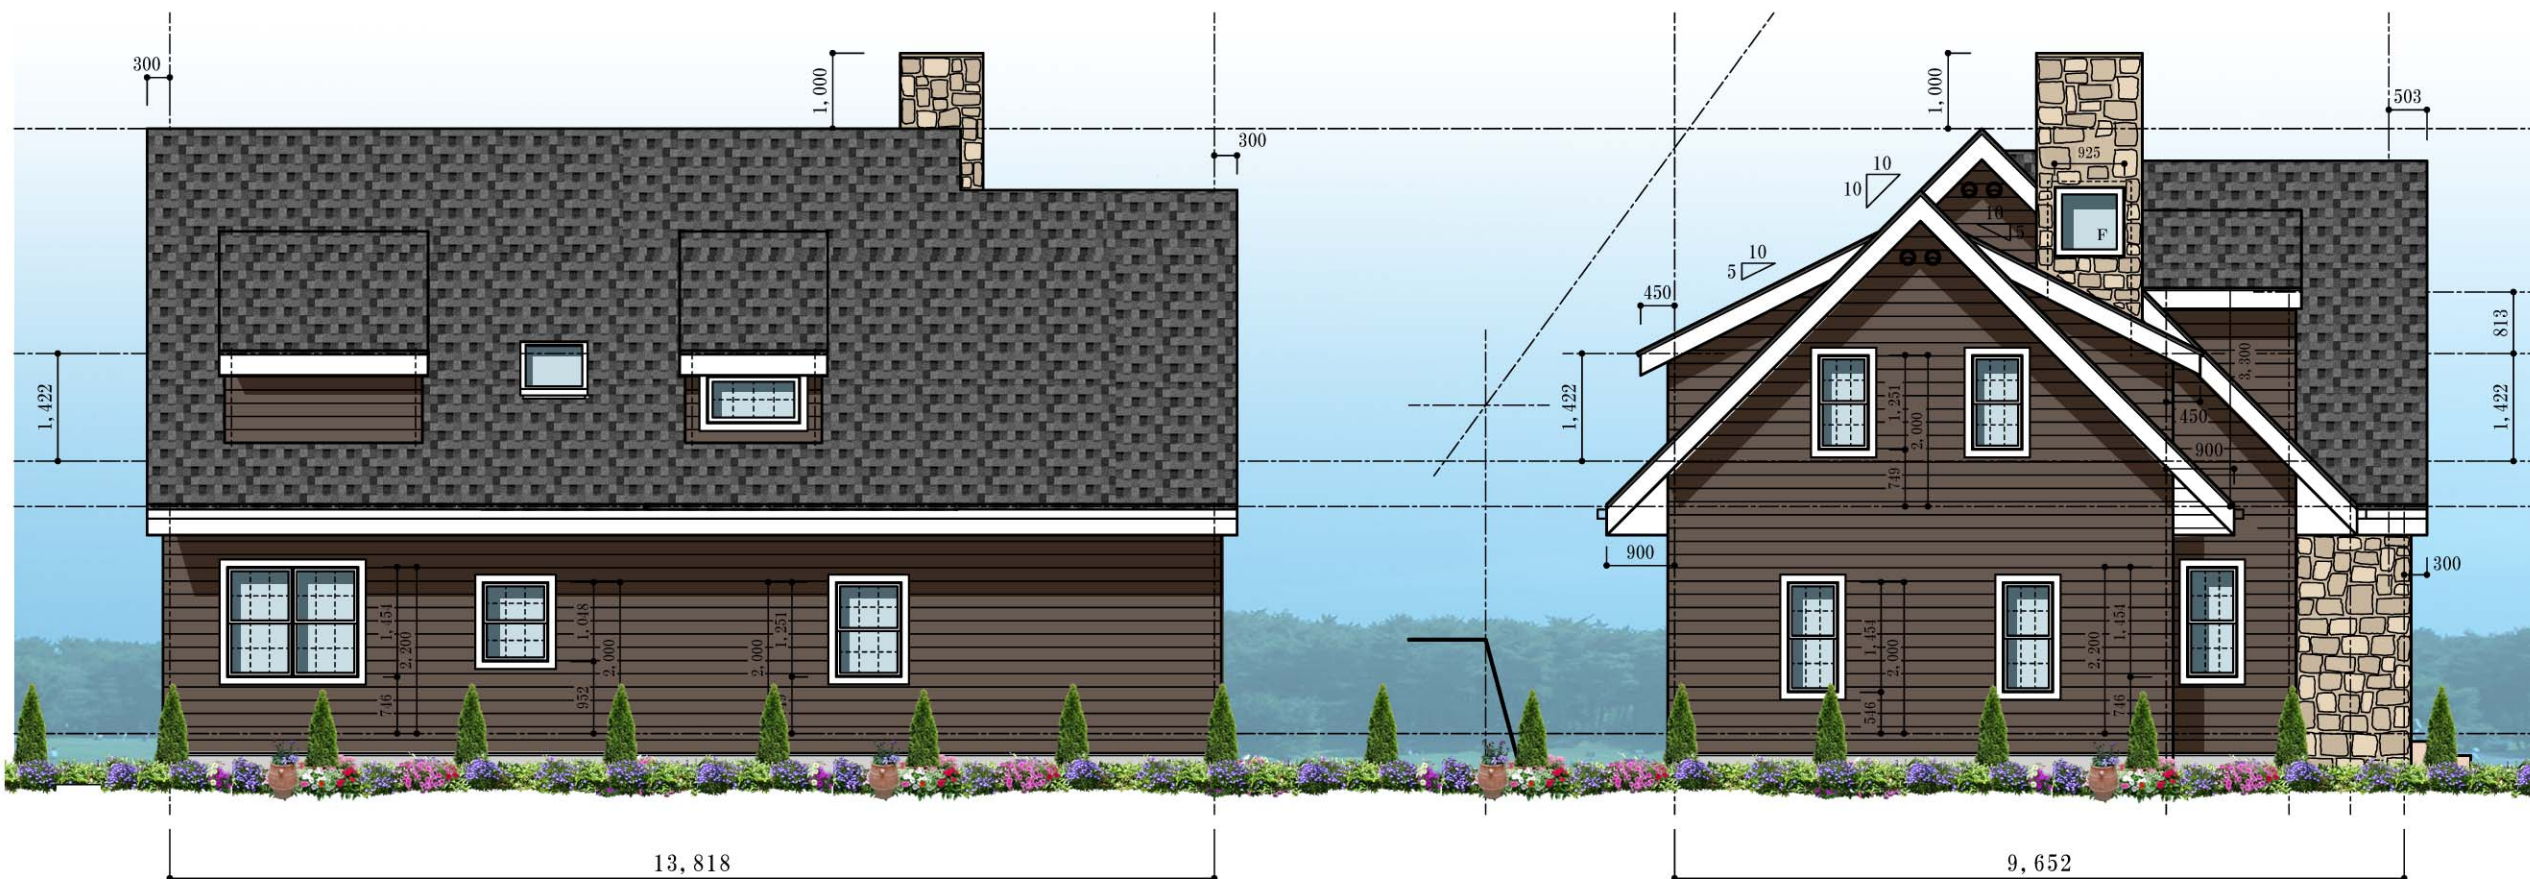



南立面图 1/100

東立面图 1/100

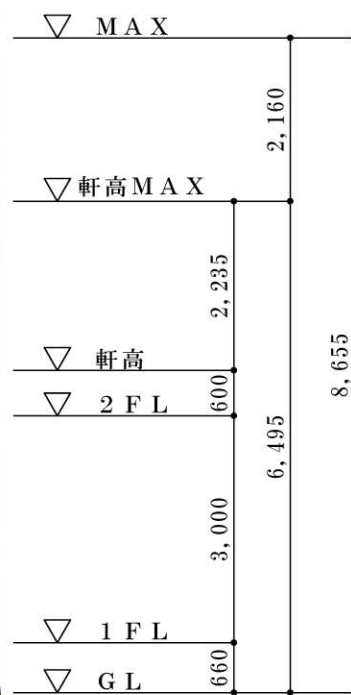

北立面图 1/100

西立面图 1/100

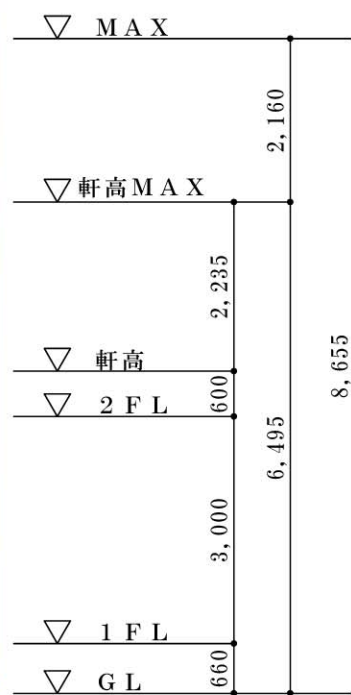

物件名	3 区画	日付	101120
図面名称	立面图	縮尺	1/100